



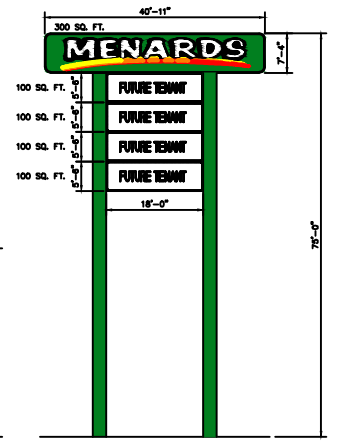

QUARRY

VACANT

WARRINGTON STREET

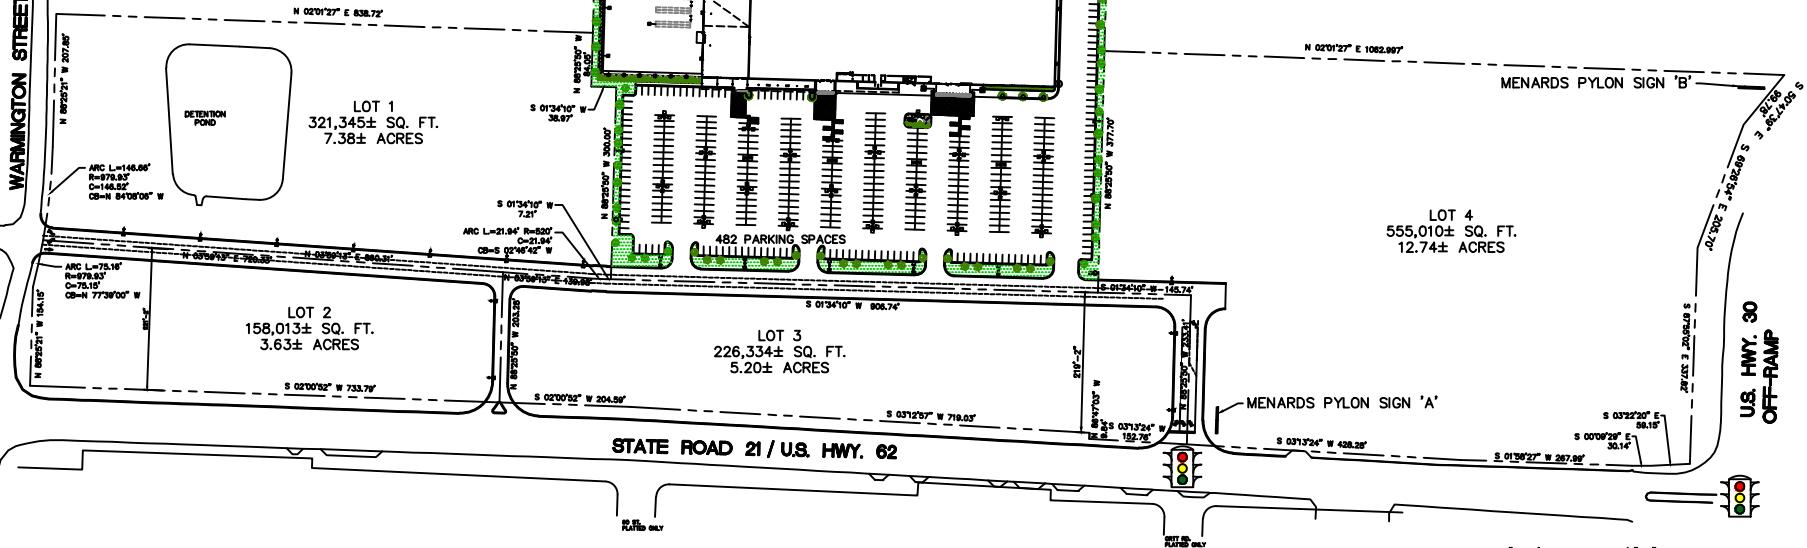

PYLON SIGN 'A'

PYLON SIGN 'B'

1 SITE PLAN
SCALE: 1" = 100'-0"

SCALE: 1"=300' PRINTED ON A 1/2"x11"

PROJECT TITLE		MENARDS	
DRAWN BY		KWK	
DATE		09-16-08	
SHEET TITLE		SITE PLAN	
PROJECT NAME		MASSILLON, OH	
DRAWN BY		KWK	
DATE		09-16-08	
SHEET NO.			
WEB DATE: 12/01/2009			