


① CENTER SIGN
 SCALE: 1/4" = 1'-0"

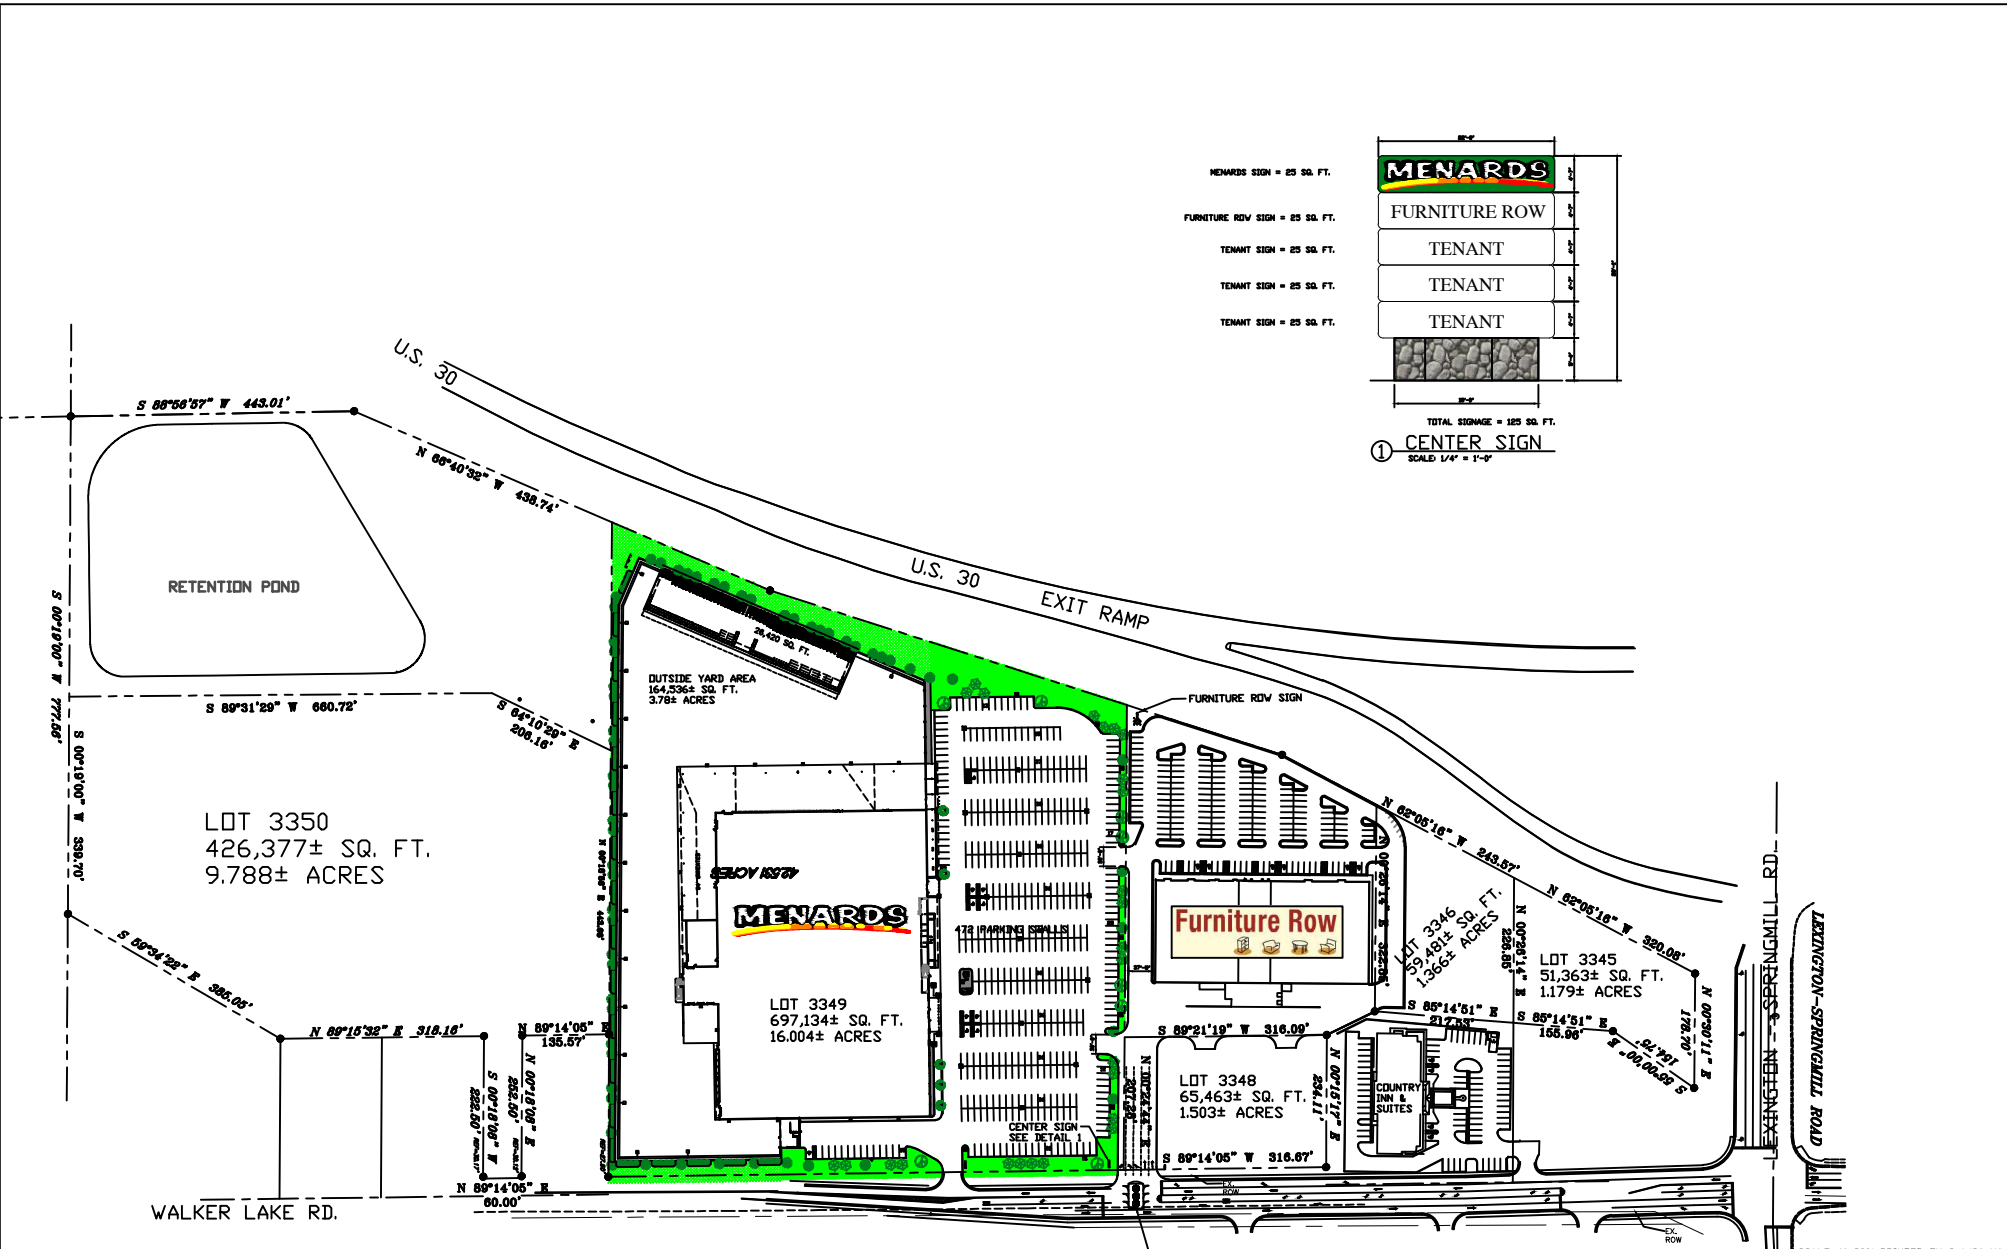

WALKER LAKE RD.

SCALE: 1"=300' PRINTED ON 8 1/2"x11"

MENARD INC.		PROJECT TITLE	
PROPERTIES DEPARTMENT EAU CLAIRE, WISCONSIN		MENARDS ONTARIO, OH	
		SHEET TITLE	
		SITE PLAN	
REVISIONS		SCALE	CAD DWG NAME
NO.	DATE	1" = 100'	Ontario-Maplestar
1.			
2.			
3.			
WEB DATE: 12/01/2009		DATE	12/18/06
		BY	TCH
		DRWN BY	
		SHEET NO.	