


INTERSTATE 694

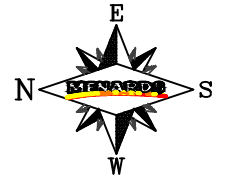

CHICAGO NORTHWESTERN RAILWAY

LOT 1
189,793± SQ. FT.
4.36± ACRES
BUILDABLE
119,239± SQ. FT.
2.73± ACRES

UNBUILDABLE LOT
216,180± SQ. FT.
4.96± ACRES

MENARDS LOT
763,538± SQ. FT.
17.53± ACRES


MENARDS

LOT 2
74,880± SQ. FT.
1.72± ACRES
BUILDABLE
37,209± SQ. FT.
0.85± ACRES

RENTAL CENTER LOT
45,516± SQ. FT.
1.04± ACRES

Kwik Trip

KWIK TRIP LOT
145,225± SQ. FT.
3.33± ACRES

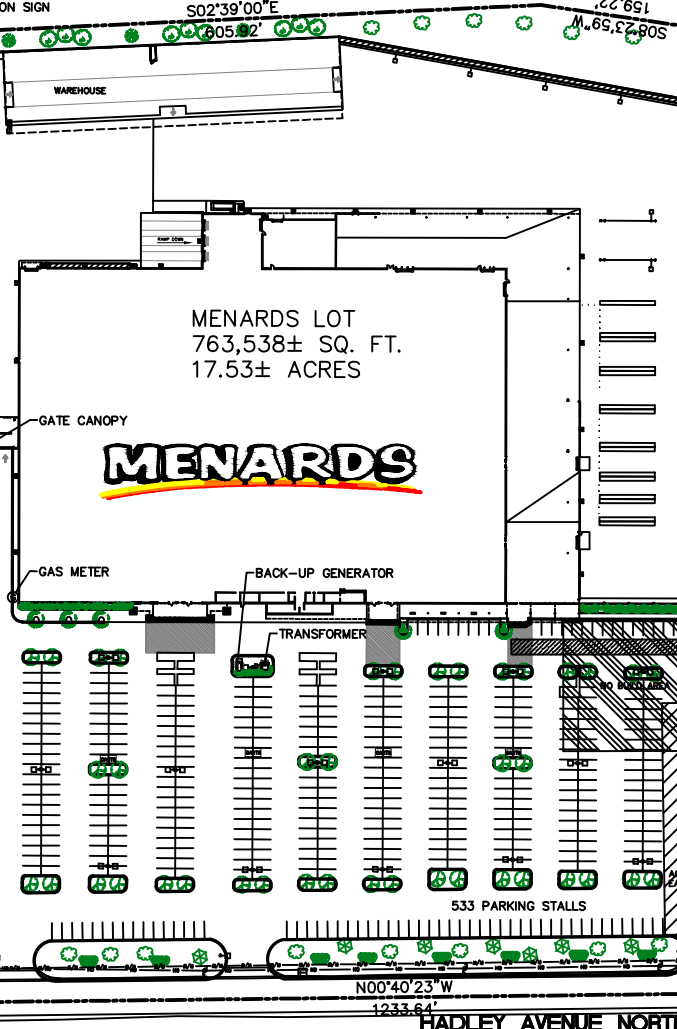

HIGHWAY 5

N00°40'23"W
498.00'

N00°40'23"W
1233.64'

HADLEY AVENUE NORTH

SCALE: 1" = 200' WHEN PRINTED ON 8 1/2" x 11" PAPER

WEB DATE: 05/09/13

MENARDS		PROJECT TITLE	PG 2008
STORE DESIGN DEPARTMENT		OAKDALE, MN	
EAU CLAIRE, WISCONSIN		SHEET TITLE	
SCALE AS NOTED		DRAWN BY	DATE
KWK		03-11-09	
SITE PLAN			
NO.	DATE	DESCRIPTION	BY
CAD DWG NAME			
OAKDALE, MN			
SHEET NO.			
SP1			